



VINNSLA 11.08.2023

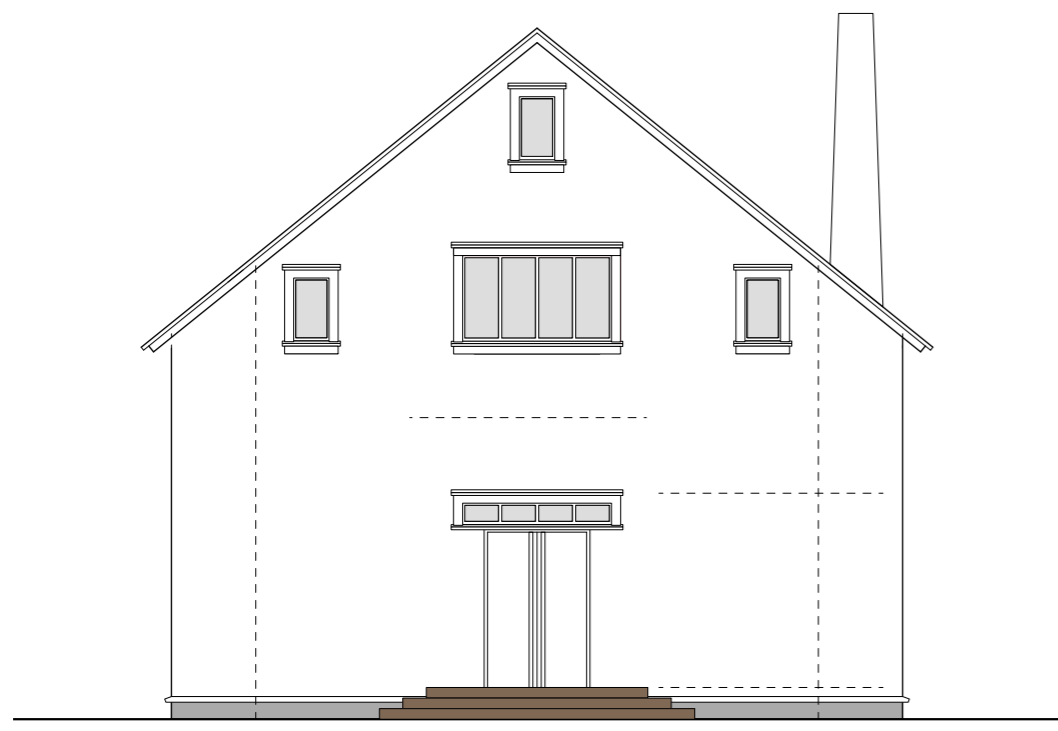

ÚTLIT NORÐVESTUR

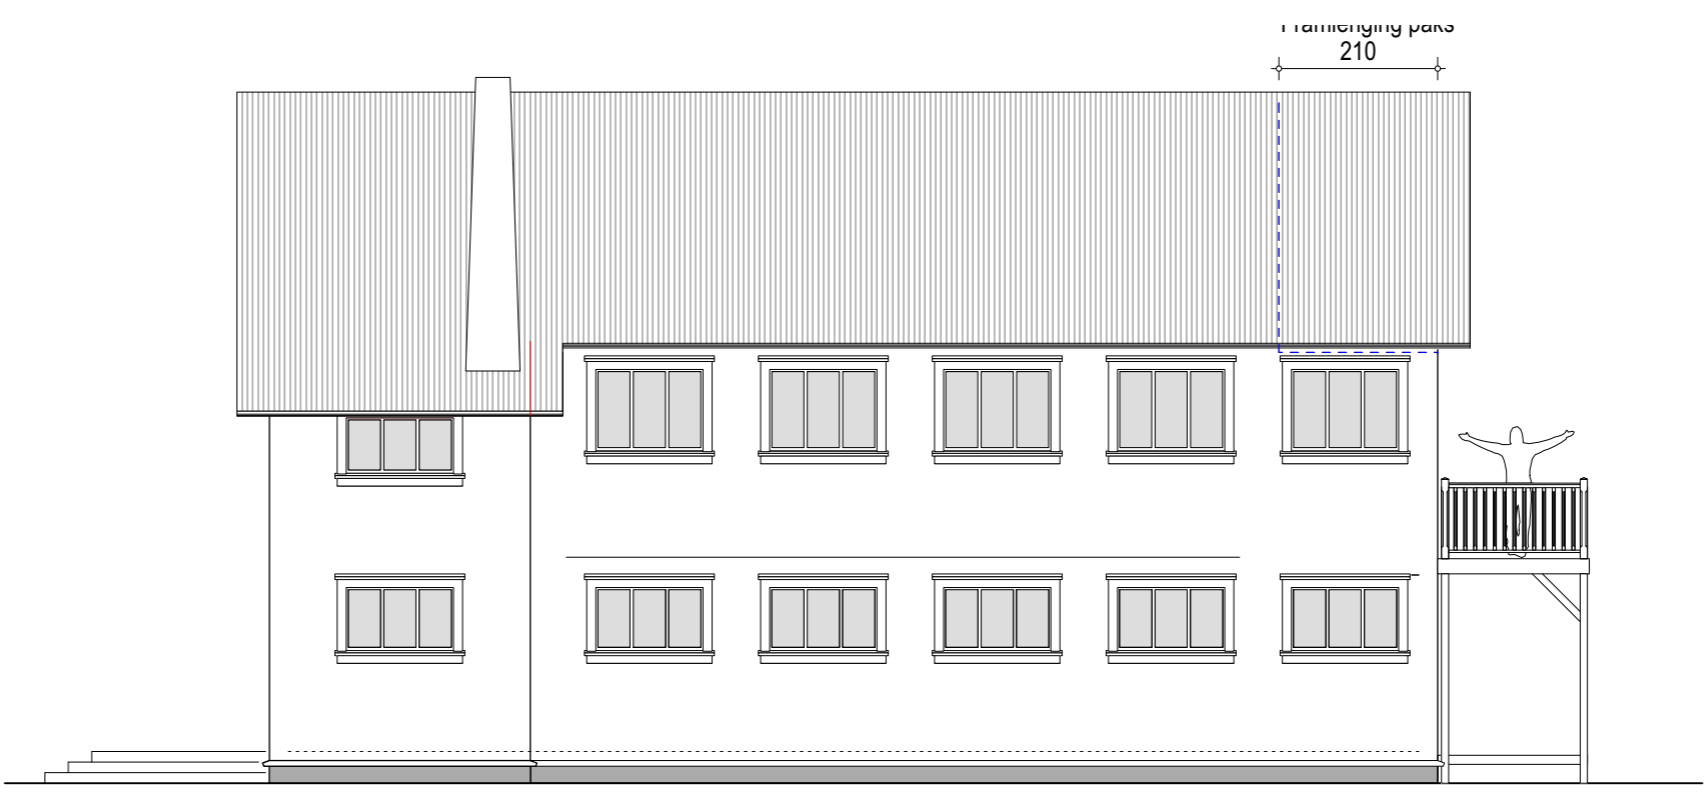

ÚTLIT SUÐVESTUR



ÚTLIT SUÐAUSTUR



ÚTLIT NORÐAUSTUR

Skjal sótt af '0607733519' dags: 02.10.2023

DUNHAGI	
aðalteikning	no 02
	kvarði 1:100
dags.	breytt:
Útlit	
GINGI teiknistofa	Miðtún 1, 460 Tálknaförður gingi11@simnet.is
arkitektar faí gunnlaugur björn jónsson	kt. 110254-3349 sími: 6976984